


PATTERSON ROAD ACCESS CONTROL PLAN

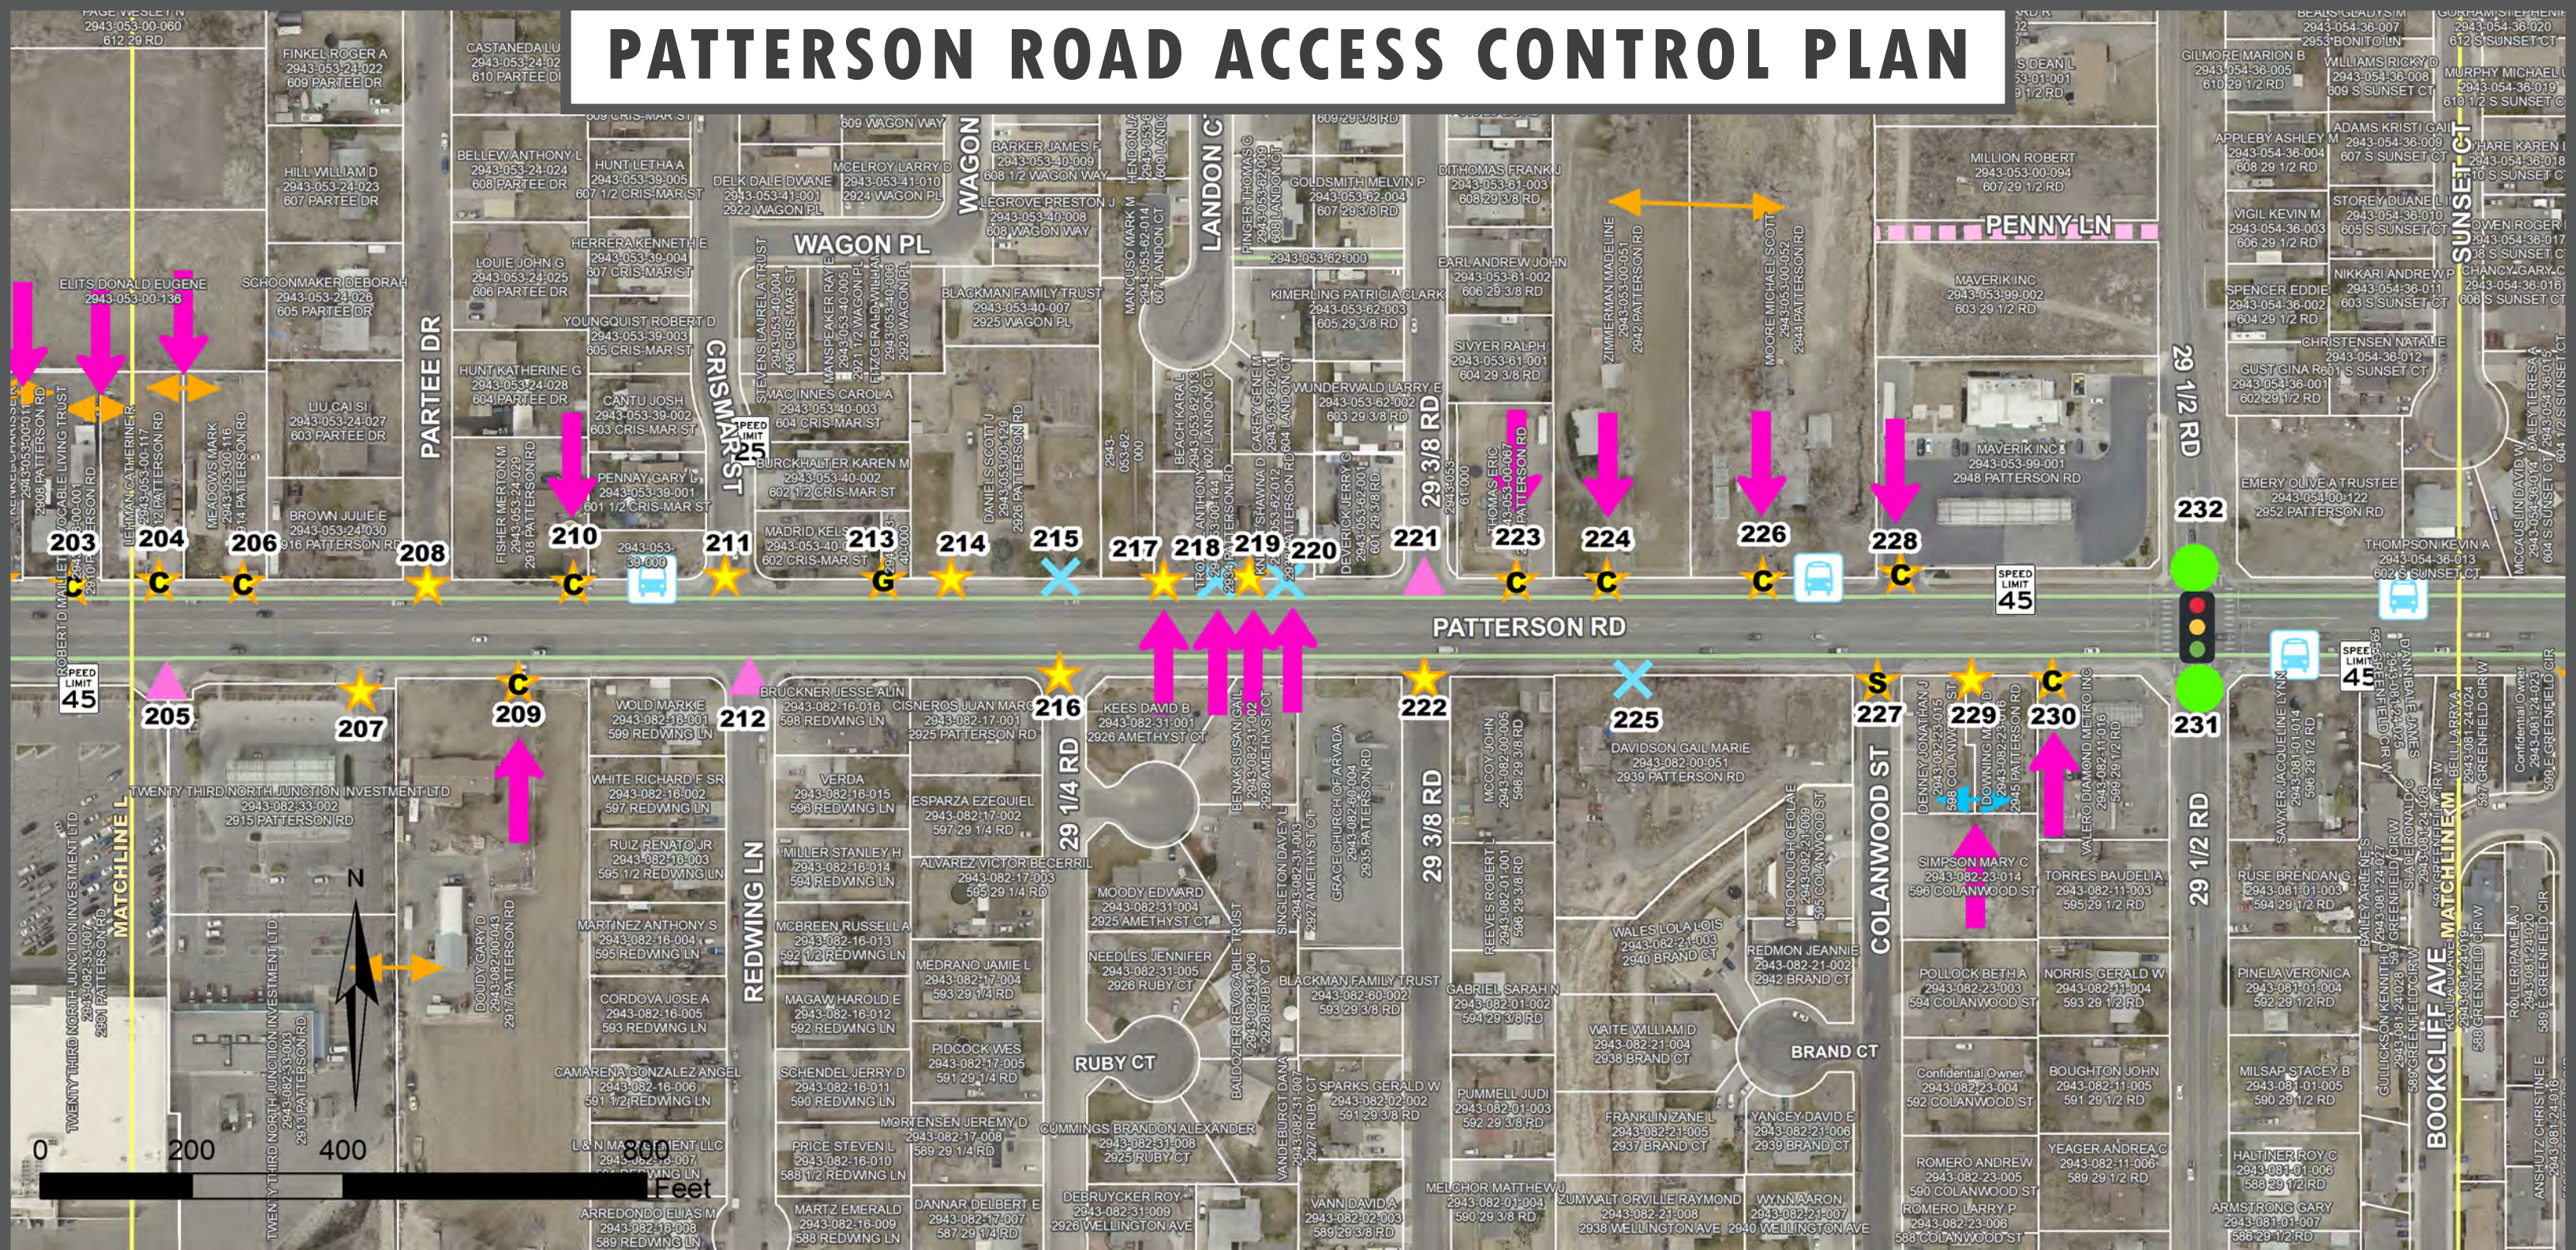

LEGEND

- BUS STOP
- BUS STOP - PULL OFF
- CROSS ACCESS
- CROSS ACCESS - PROPOSED
- PARCEL
- TRAIL

- PROPOSED CITY STREET
- PLANNED CITY STREET
- PLAN CHANGES SINCE OCTOBER 1 OPEN HOUSE

ACCESS POINT INFORMATION

- SIGNALIZED FULL MOVEMENT
- UNSIGNALIZED FULL MOVEMENT
- 3/4 MOVEMENT
- RIGHT IN - RIGHT OUT
- CLOSE
- SIGNALIZED INTERSECTION
- RIGHT IN ONLY
- RIGHT OUT ONLY
- GATED ACCESS POINT
- CONDITIONAL ACCESS POINT
SEE ACCESS TABLE FOR CONDITIONS.
TYPICALLY CLOSES WITH REDEVELOPMENT.
- CONDITIONAL SAFETY ACCESS POINT